


Legionslager Carnuntum 1968–1977
Praetentura Ost
A6 - A7: Südprofile
M. 1 : 50

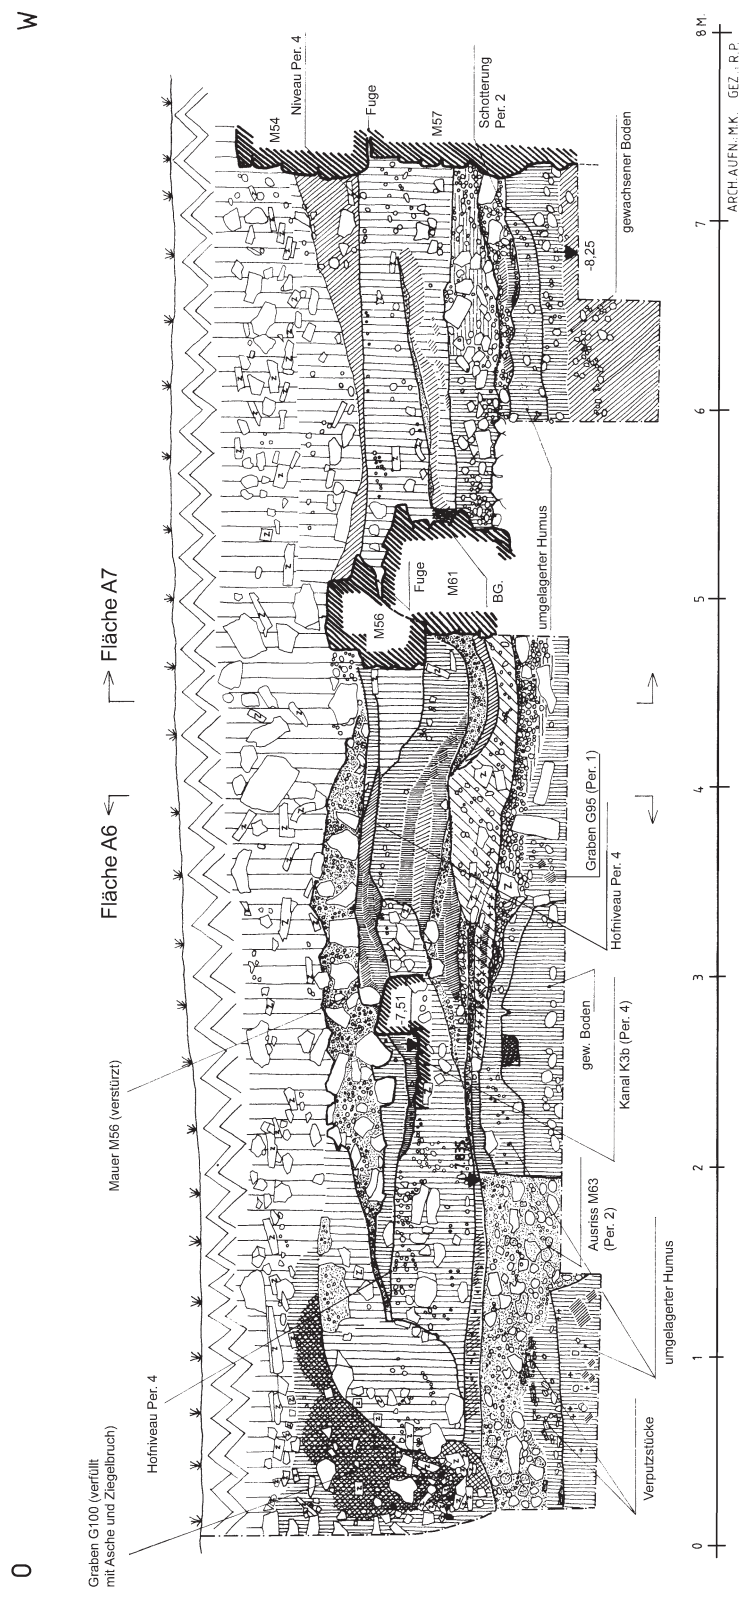

Legionslager Carnuntum 1968–1977
Praetentura Ost
SG I/68: Profil entlang Mauer M120
M. 1 : 50

