




EPHESOS
BOULEUTERION
WITH NORTH WALL OF BASILICA STOA

0 1 2 3 4 5m
DRAWN 1:50

L. BIER, 2002
0A1

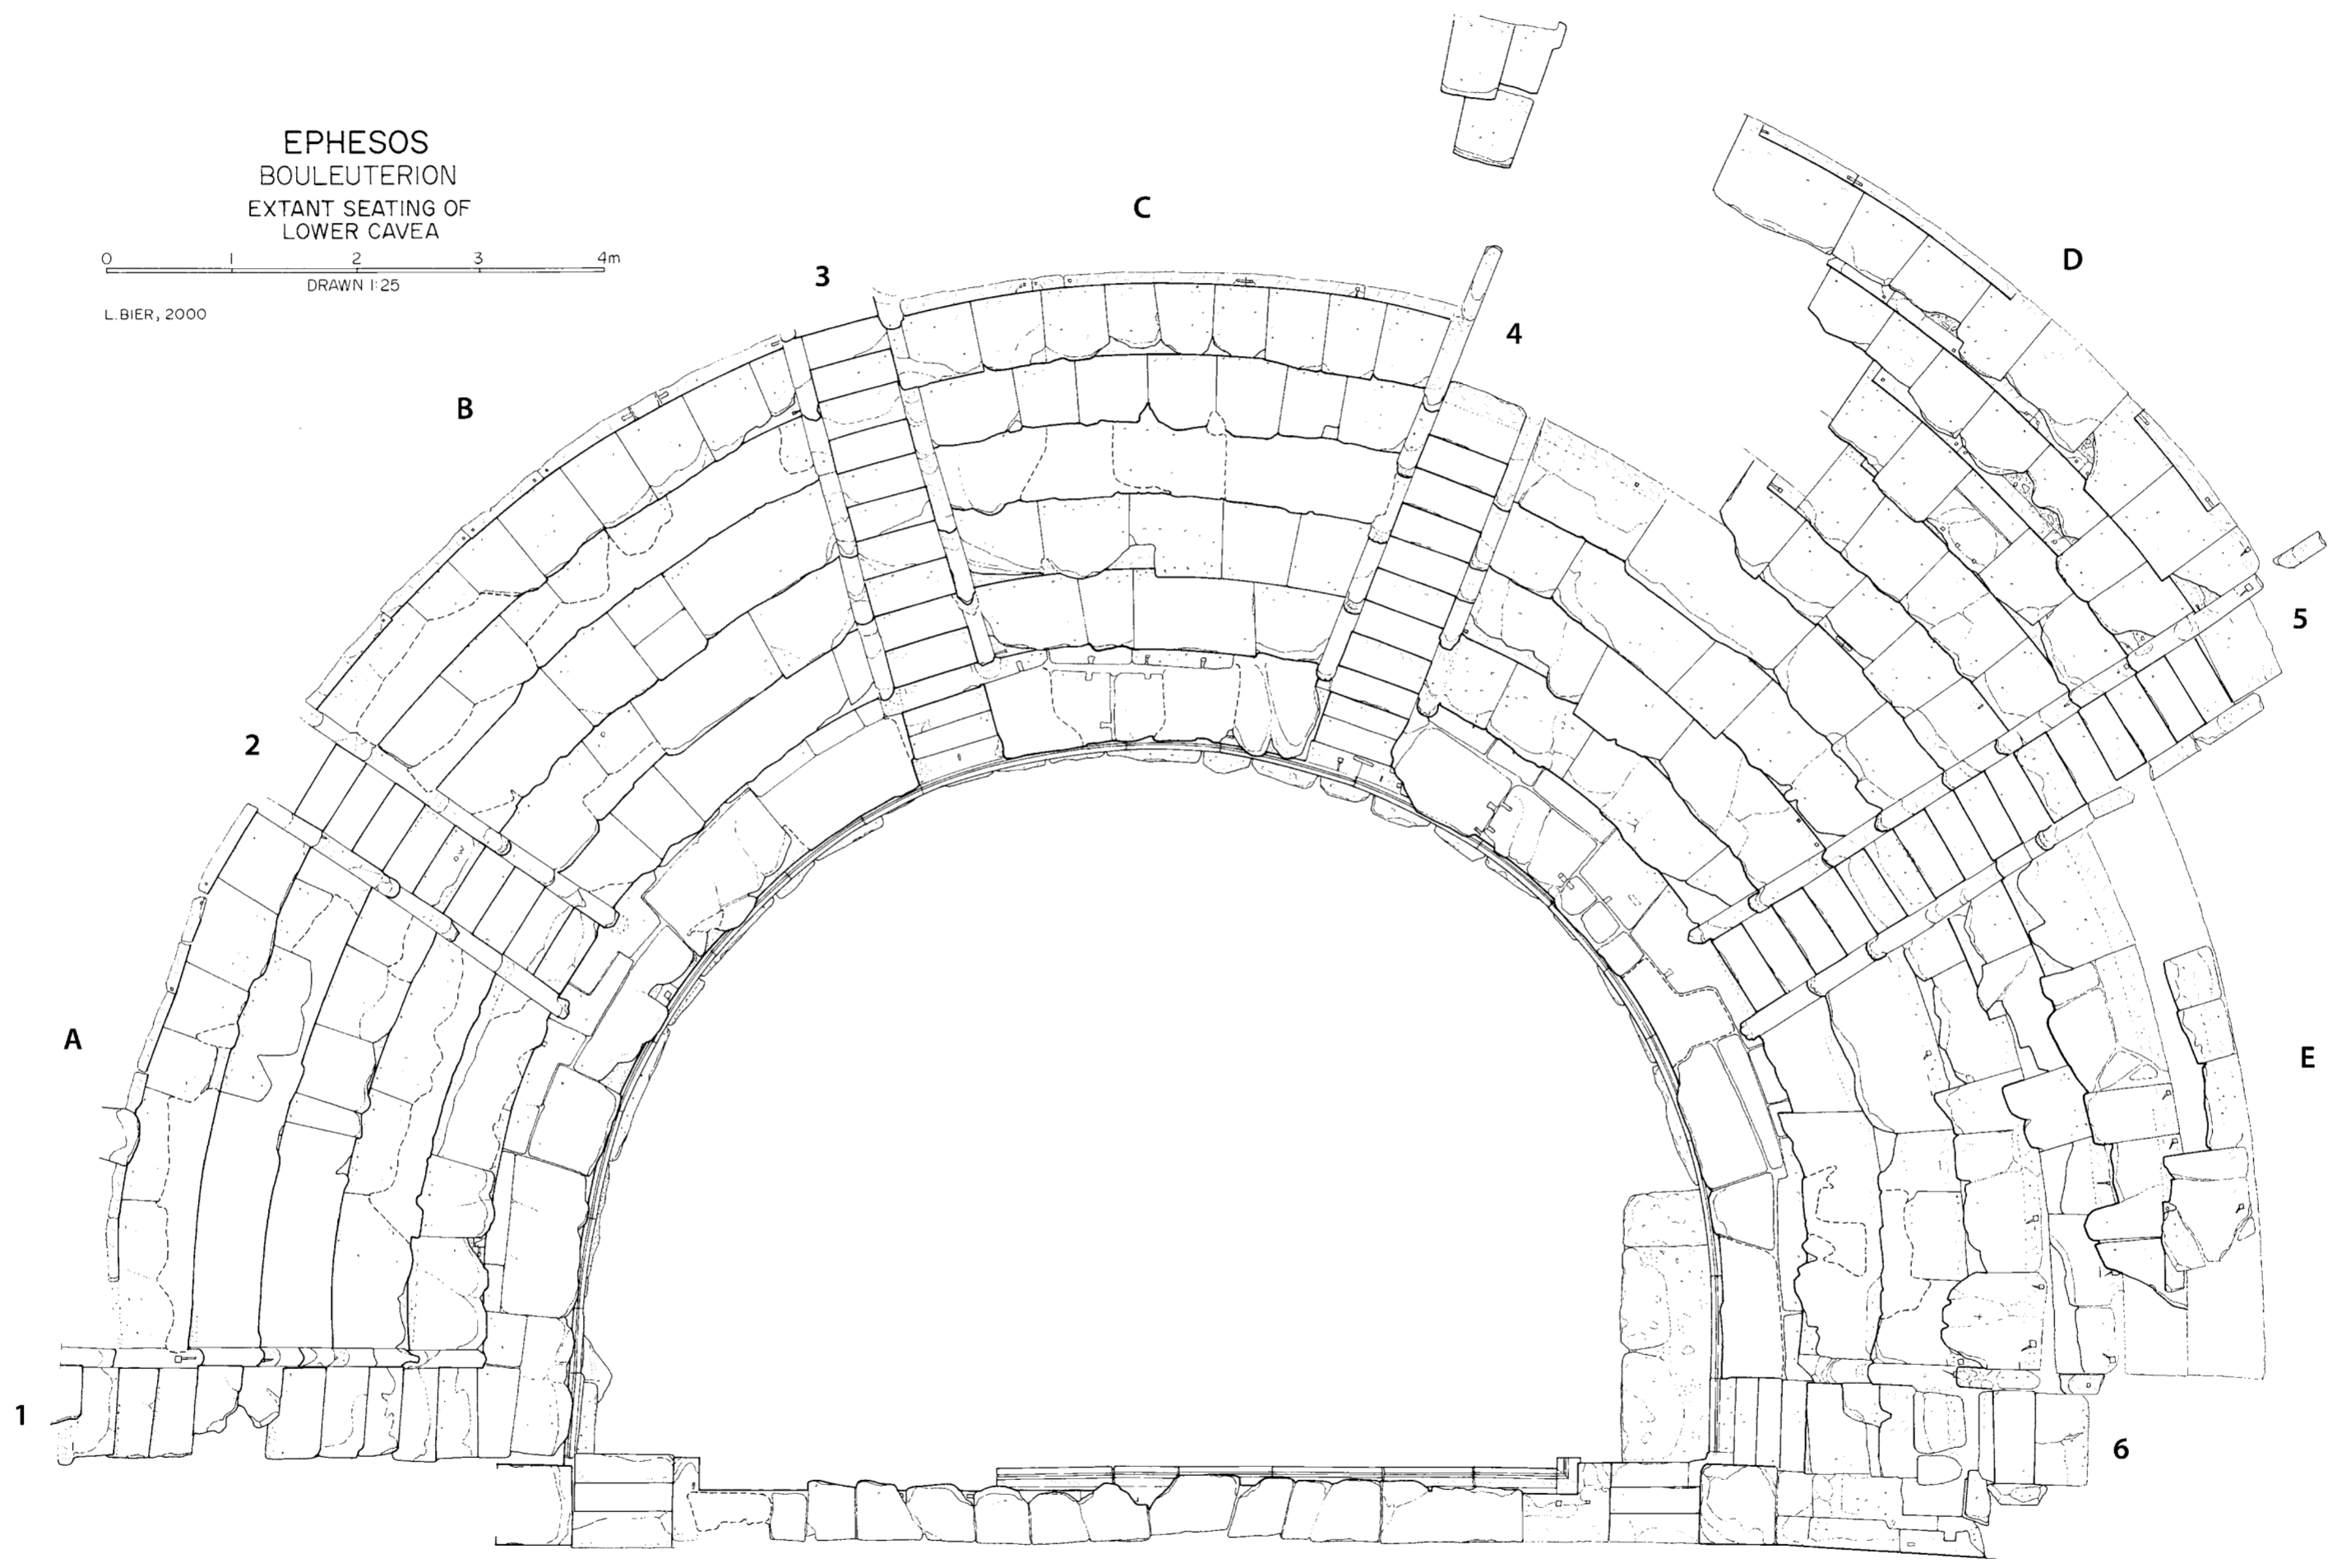

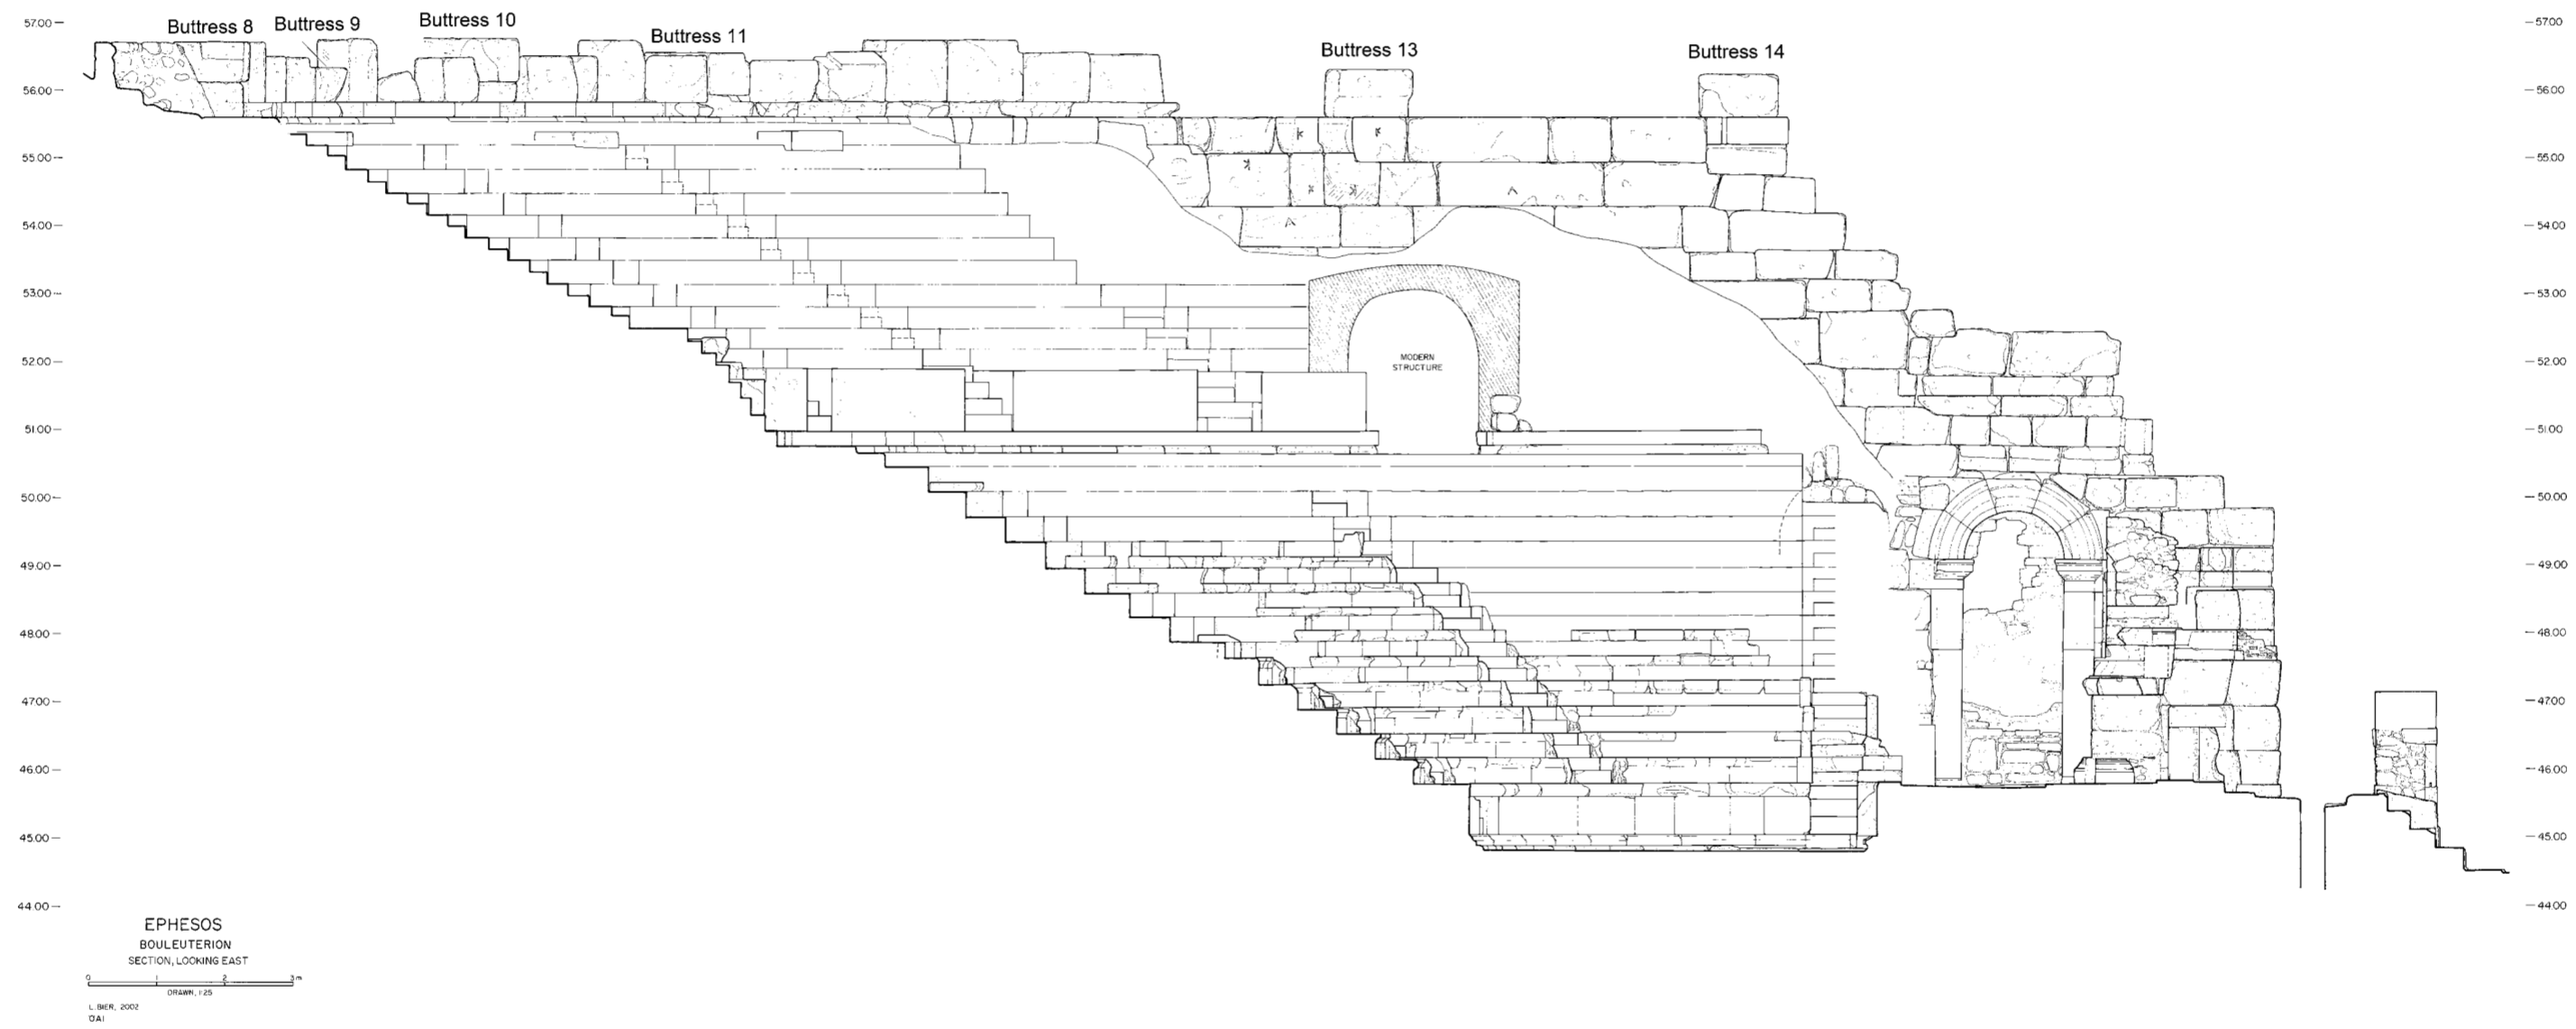

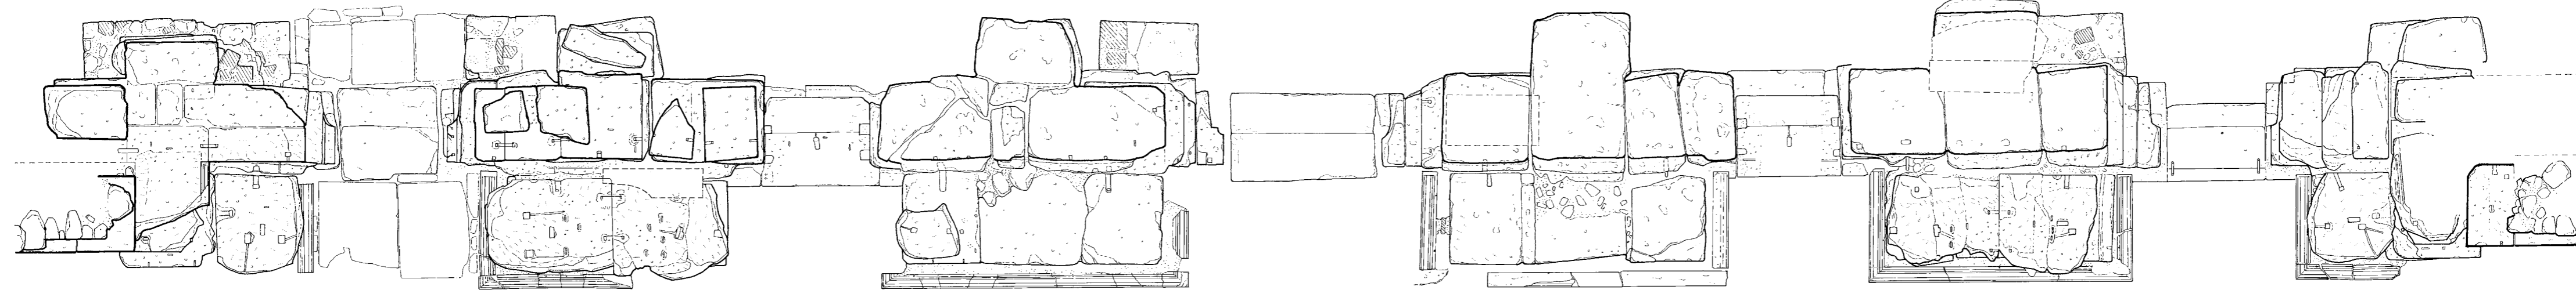

Pedestal 6

Pedestal 5


Pedestal 4

Pedestal 3

Pedestal 2

Pedestal 1

PLAN

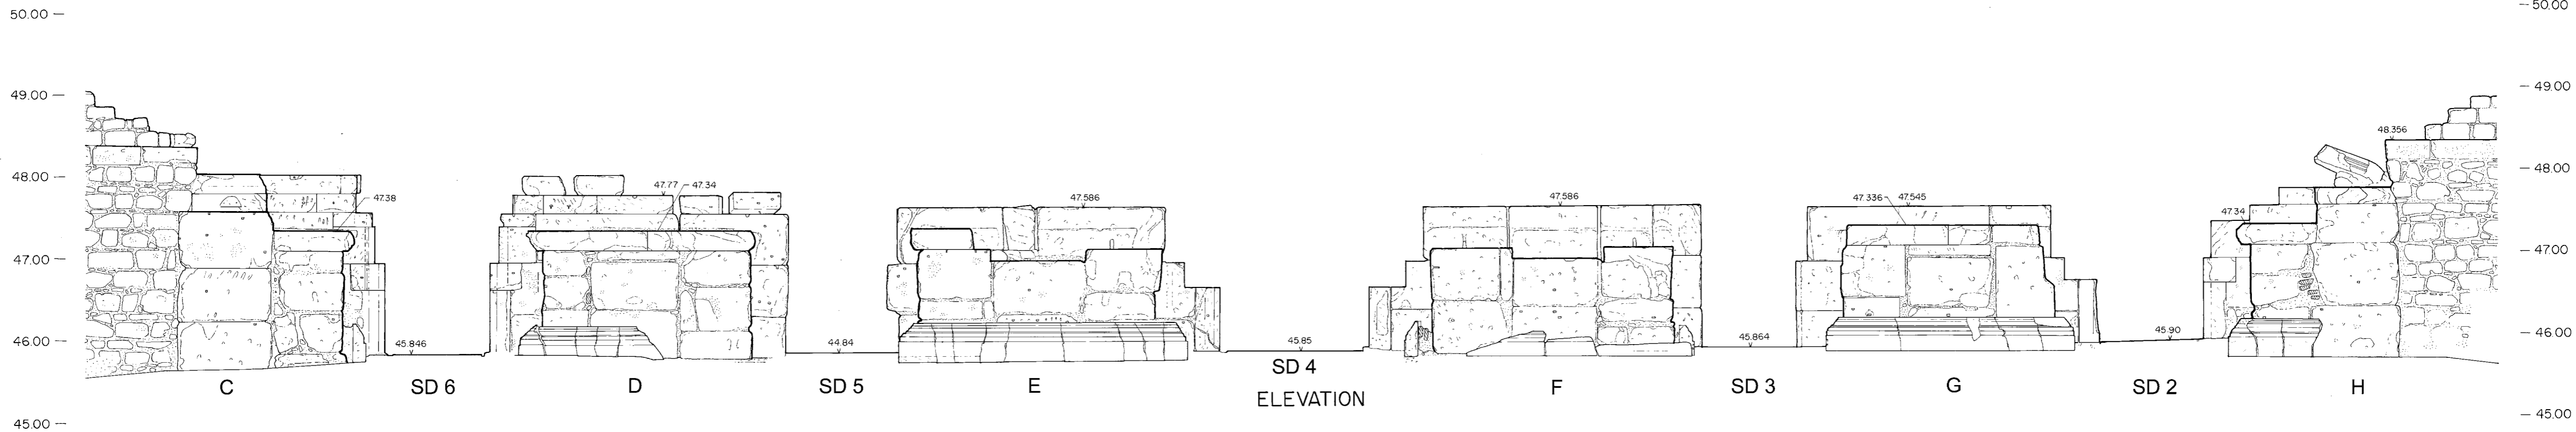

C

SD 6

D

SD 5

E

SD 4
ELEVATION

F


SD 3

G


SD 2

H


EPHESOS
BOULEUTERION
SCENE WALL WITH PEDESTALS
OF SCAENAE FRONS

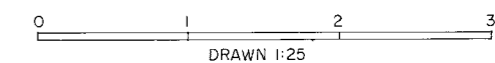


L. BIER, 2002
OAI

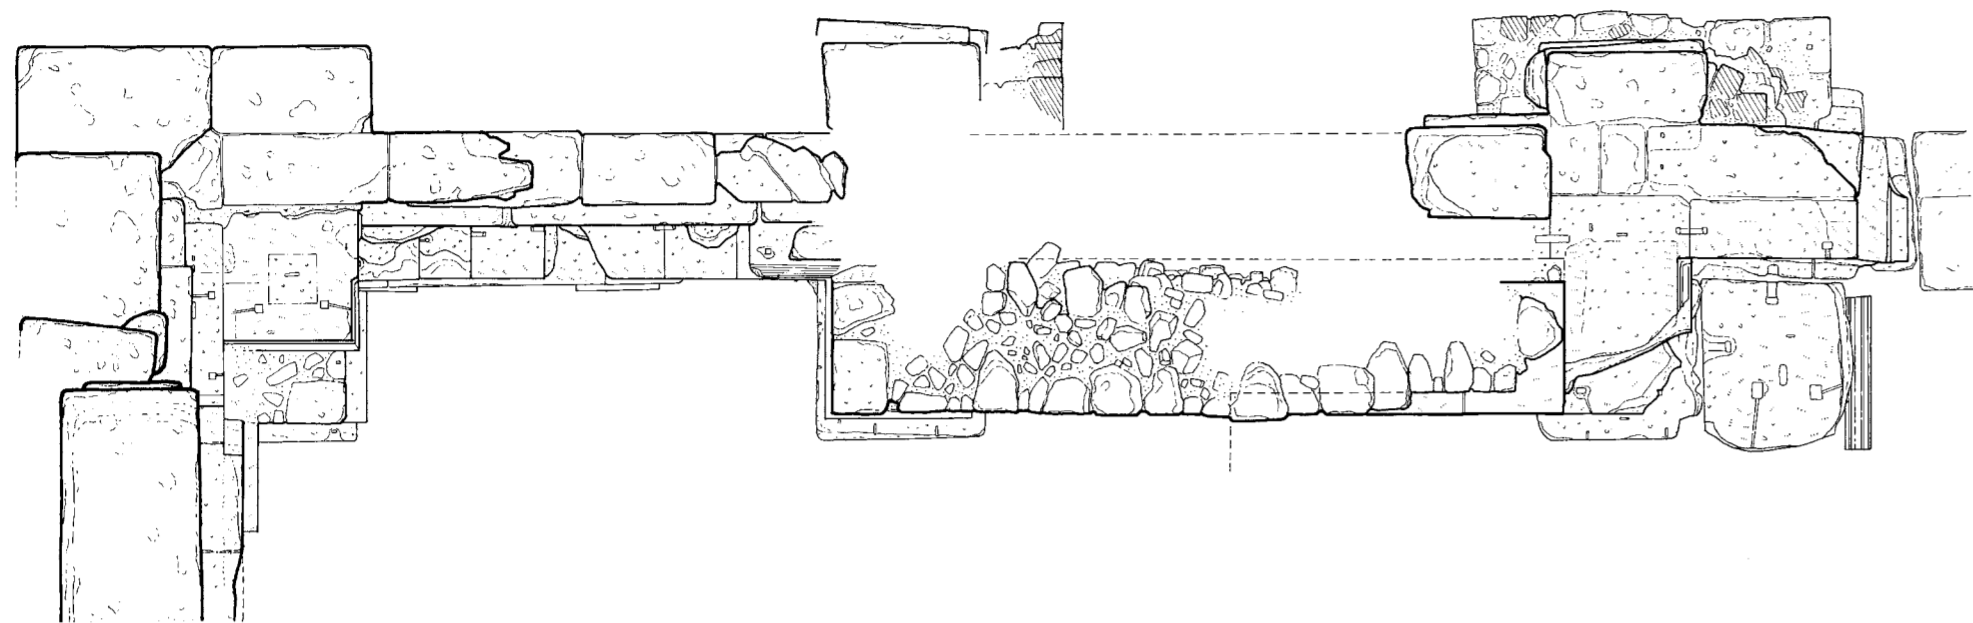

PLAN

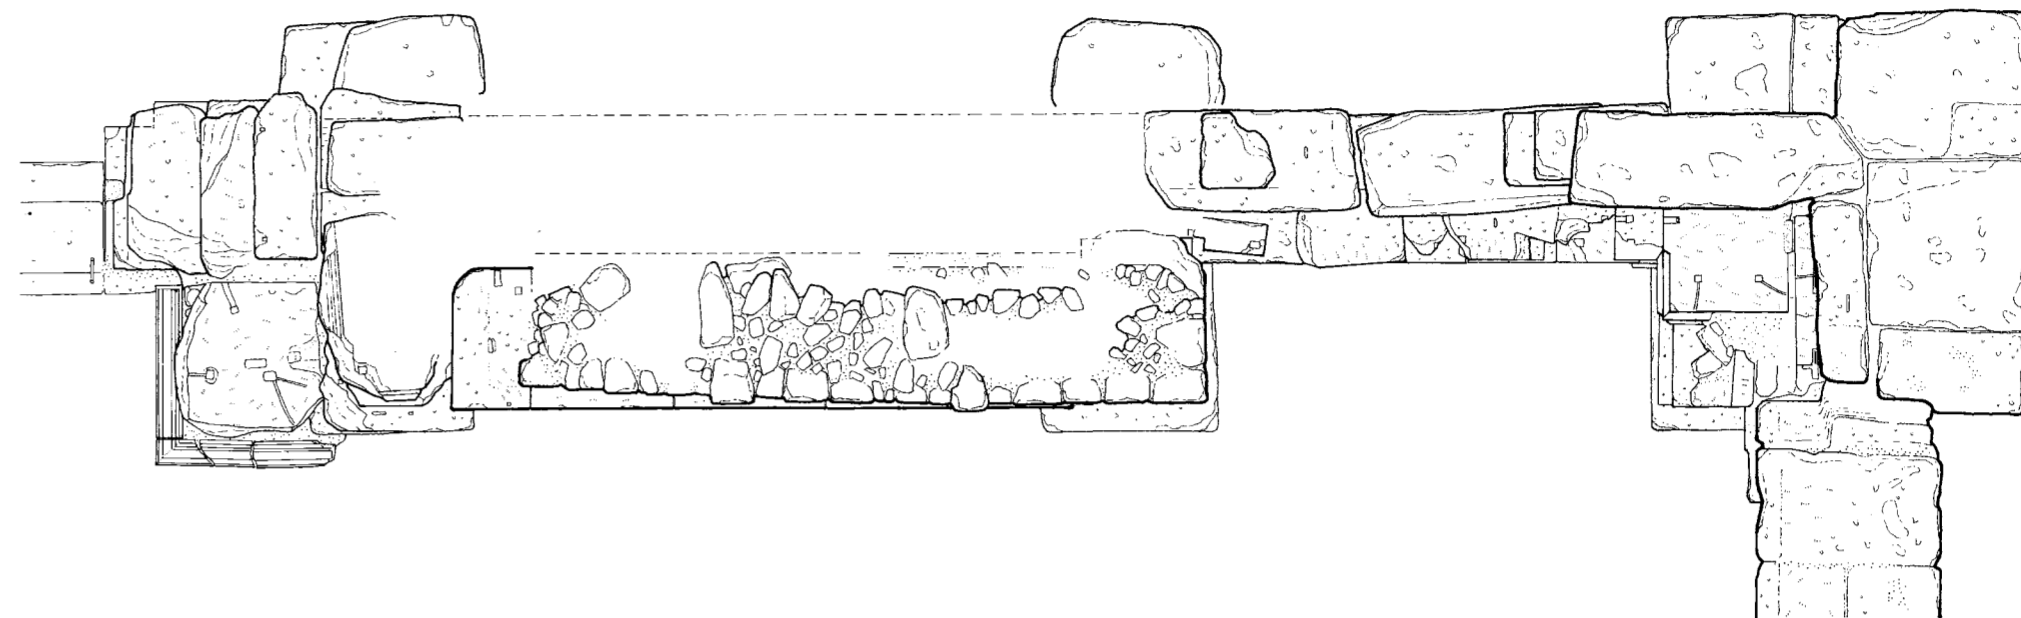

PLAN

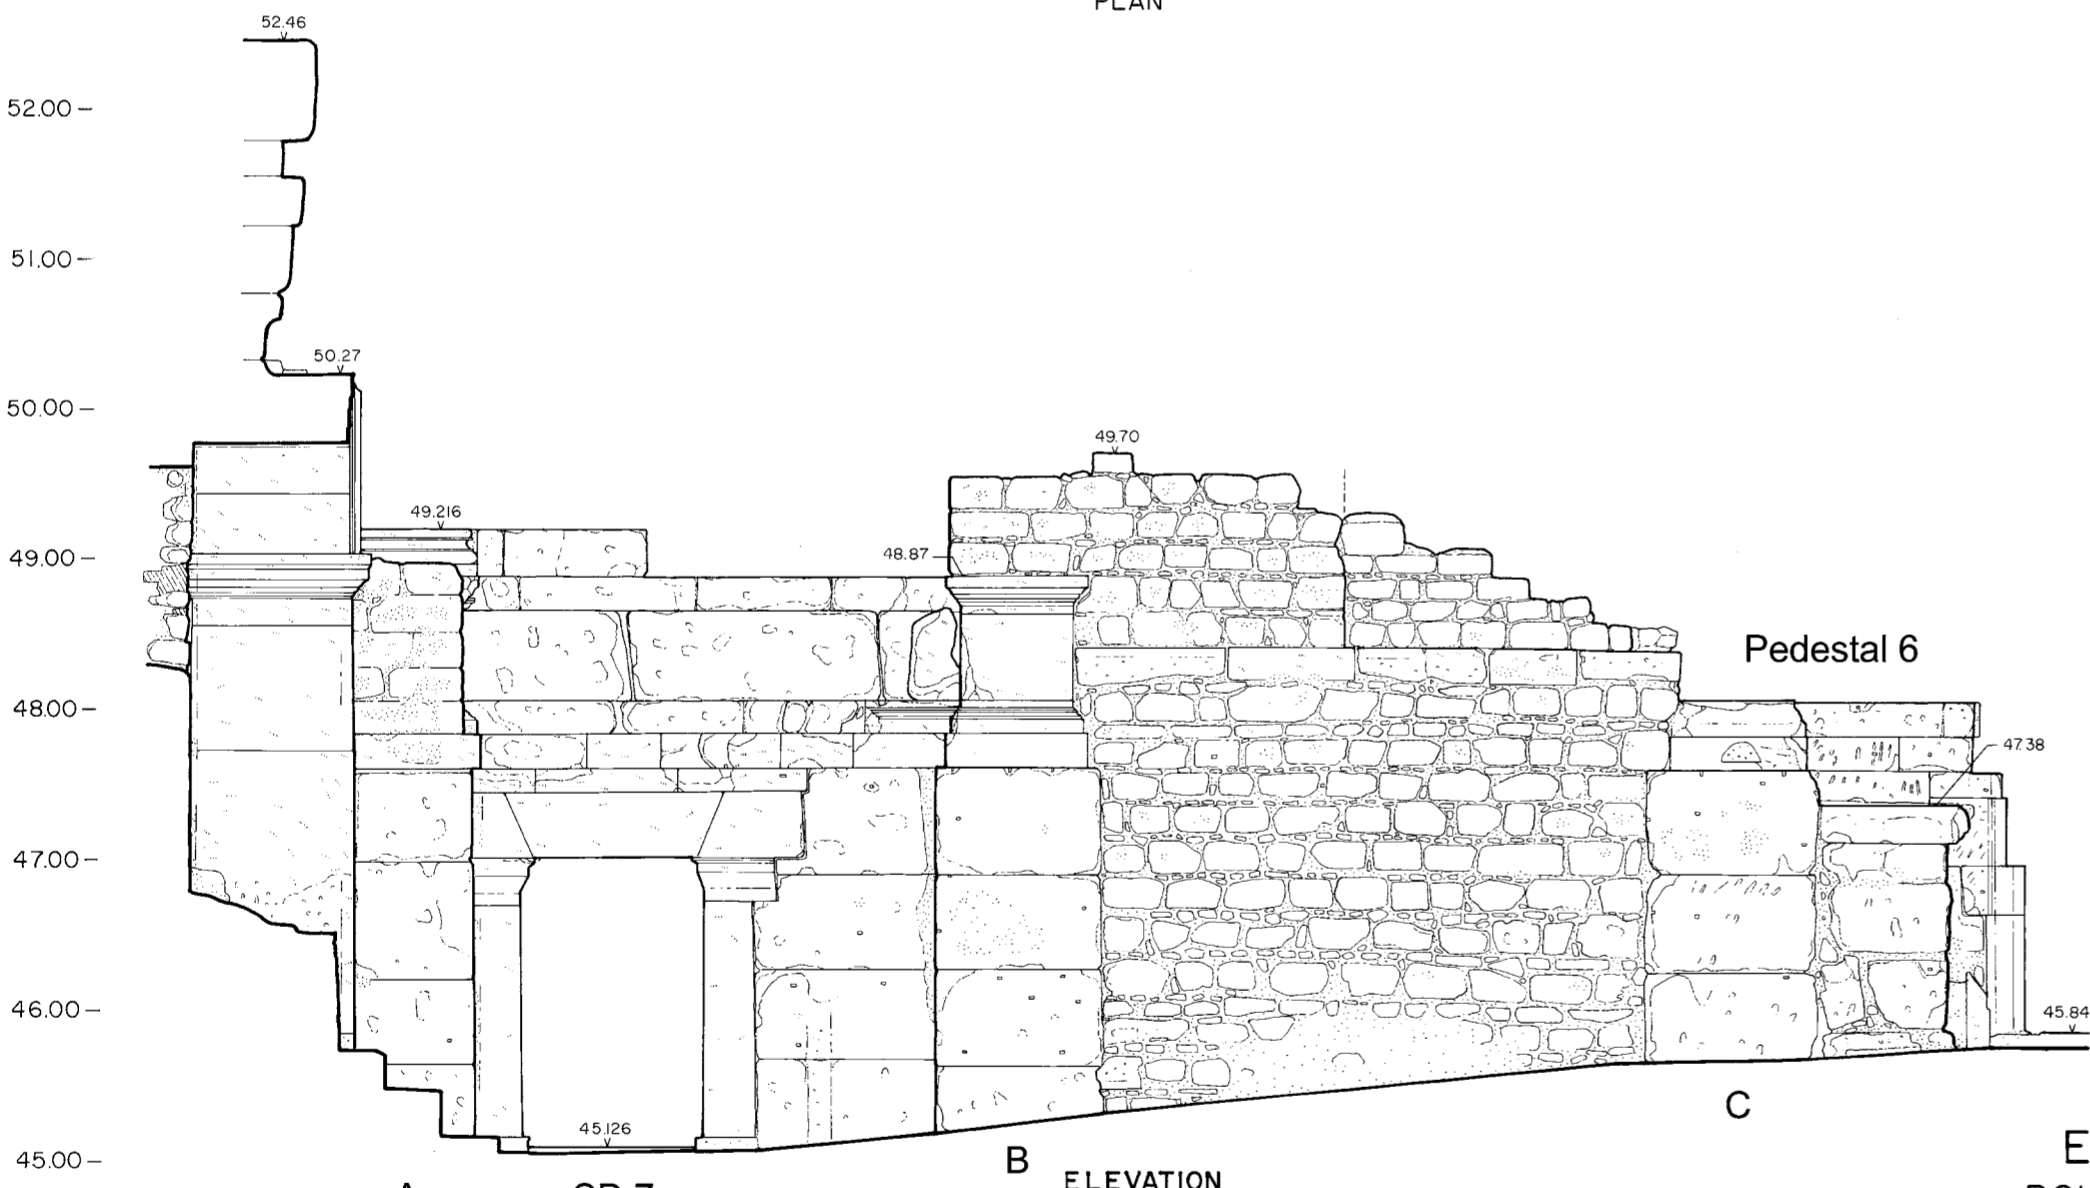

A

SD 7


B

ELEVATION

C

Pedestal 6

EAST PARODOS, SOUTH WALL
AND SECTION THROUGH EAST DOORWAY

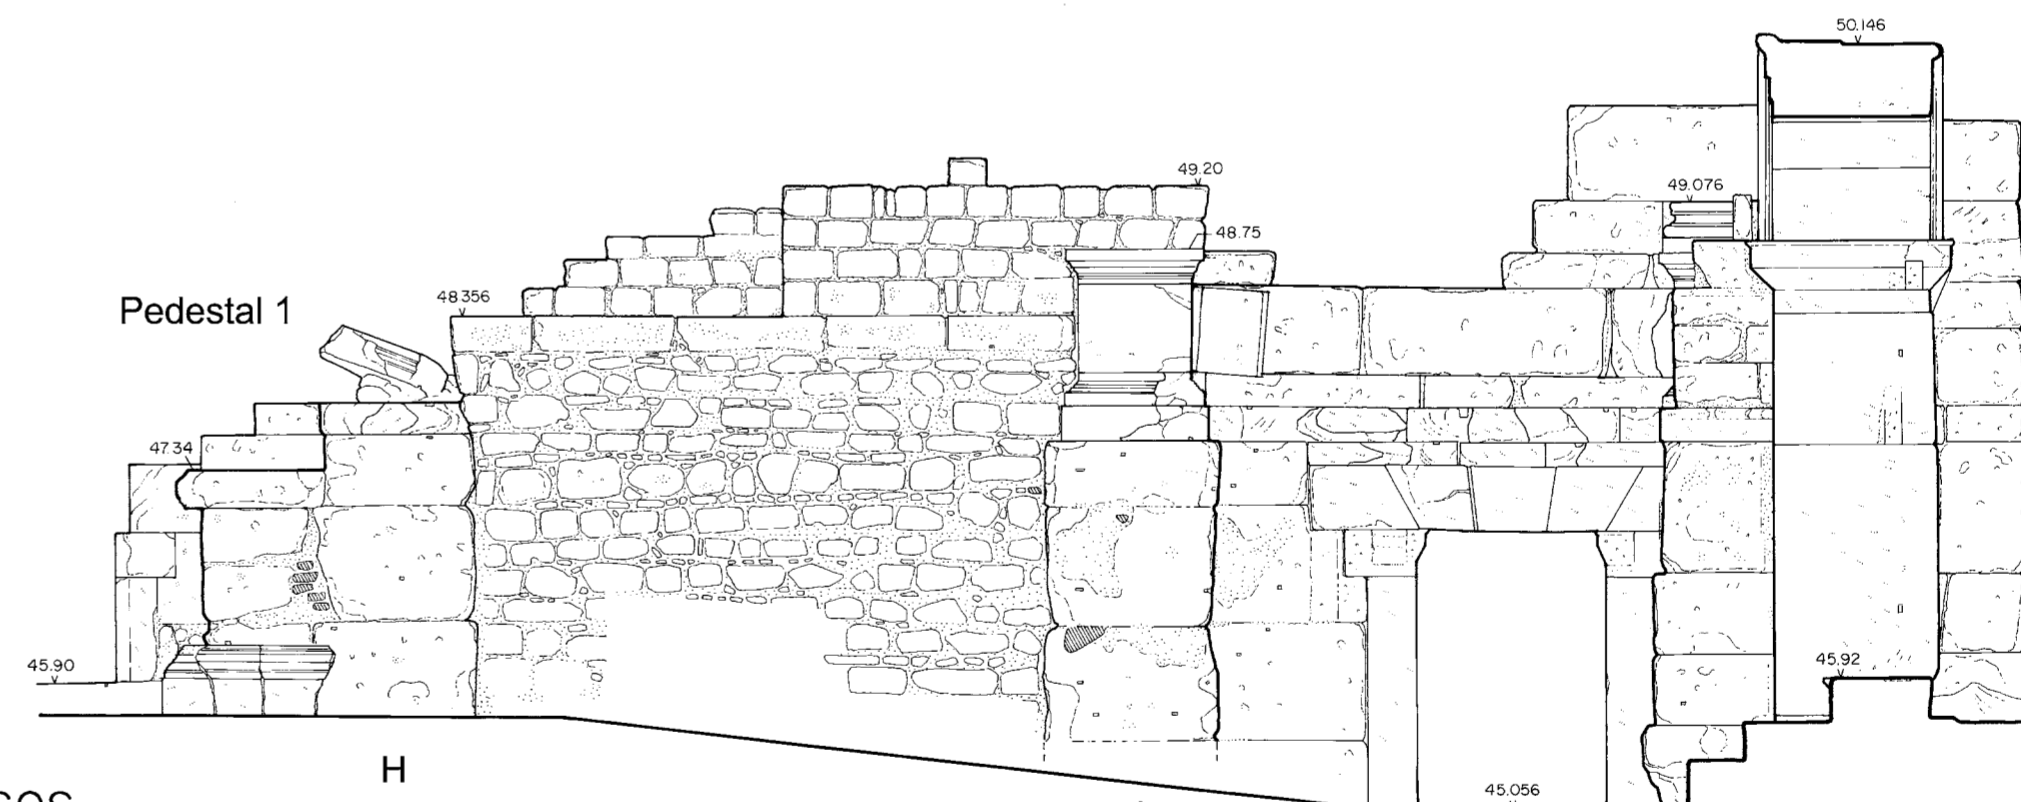

Pedestal 1

H

ELEVATION


J

SD 1


K

WEST PARODOS, SOUTH WALL
AND SECTION THROUGH WEST DOORWAY

EPHESOS
BOULEUTERION
PARODOI, SOUTH WALLS
WITH SECTIONS THROUGH SIDE DOORWAYS
0 1 2 3m
DRAWN: 1/25
L. BIER, 2002
DAI

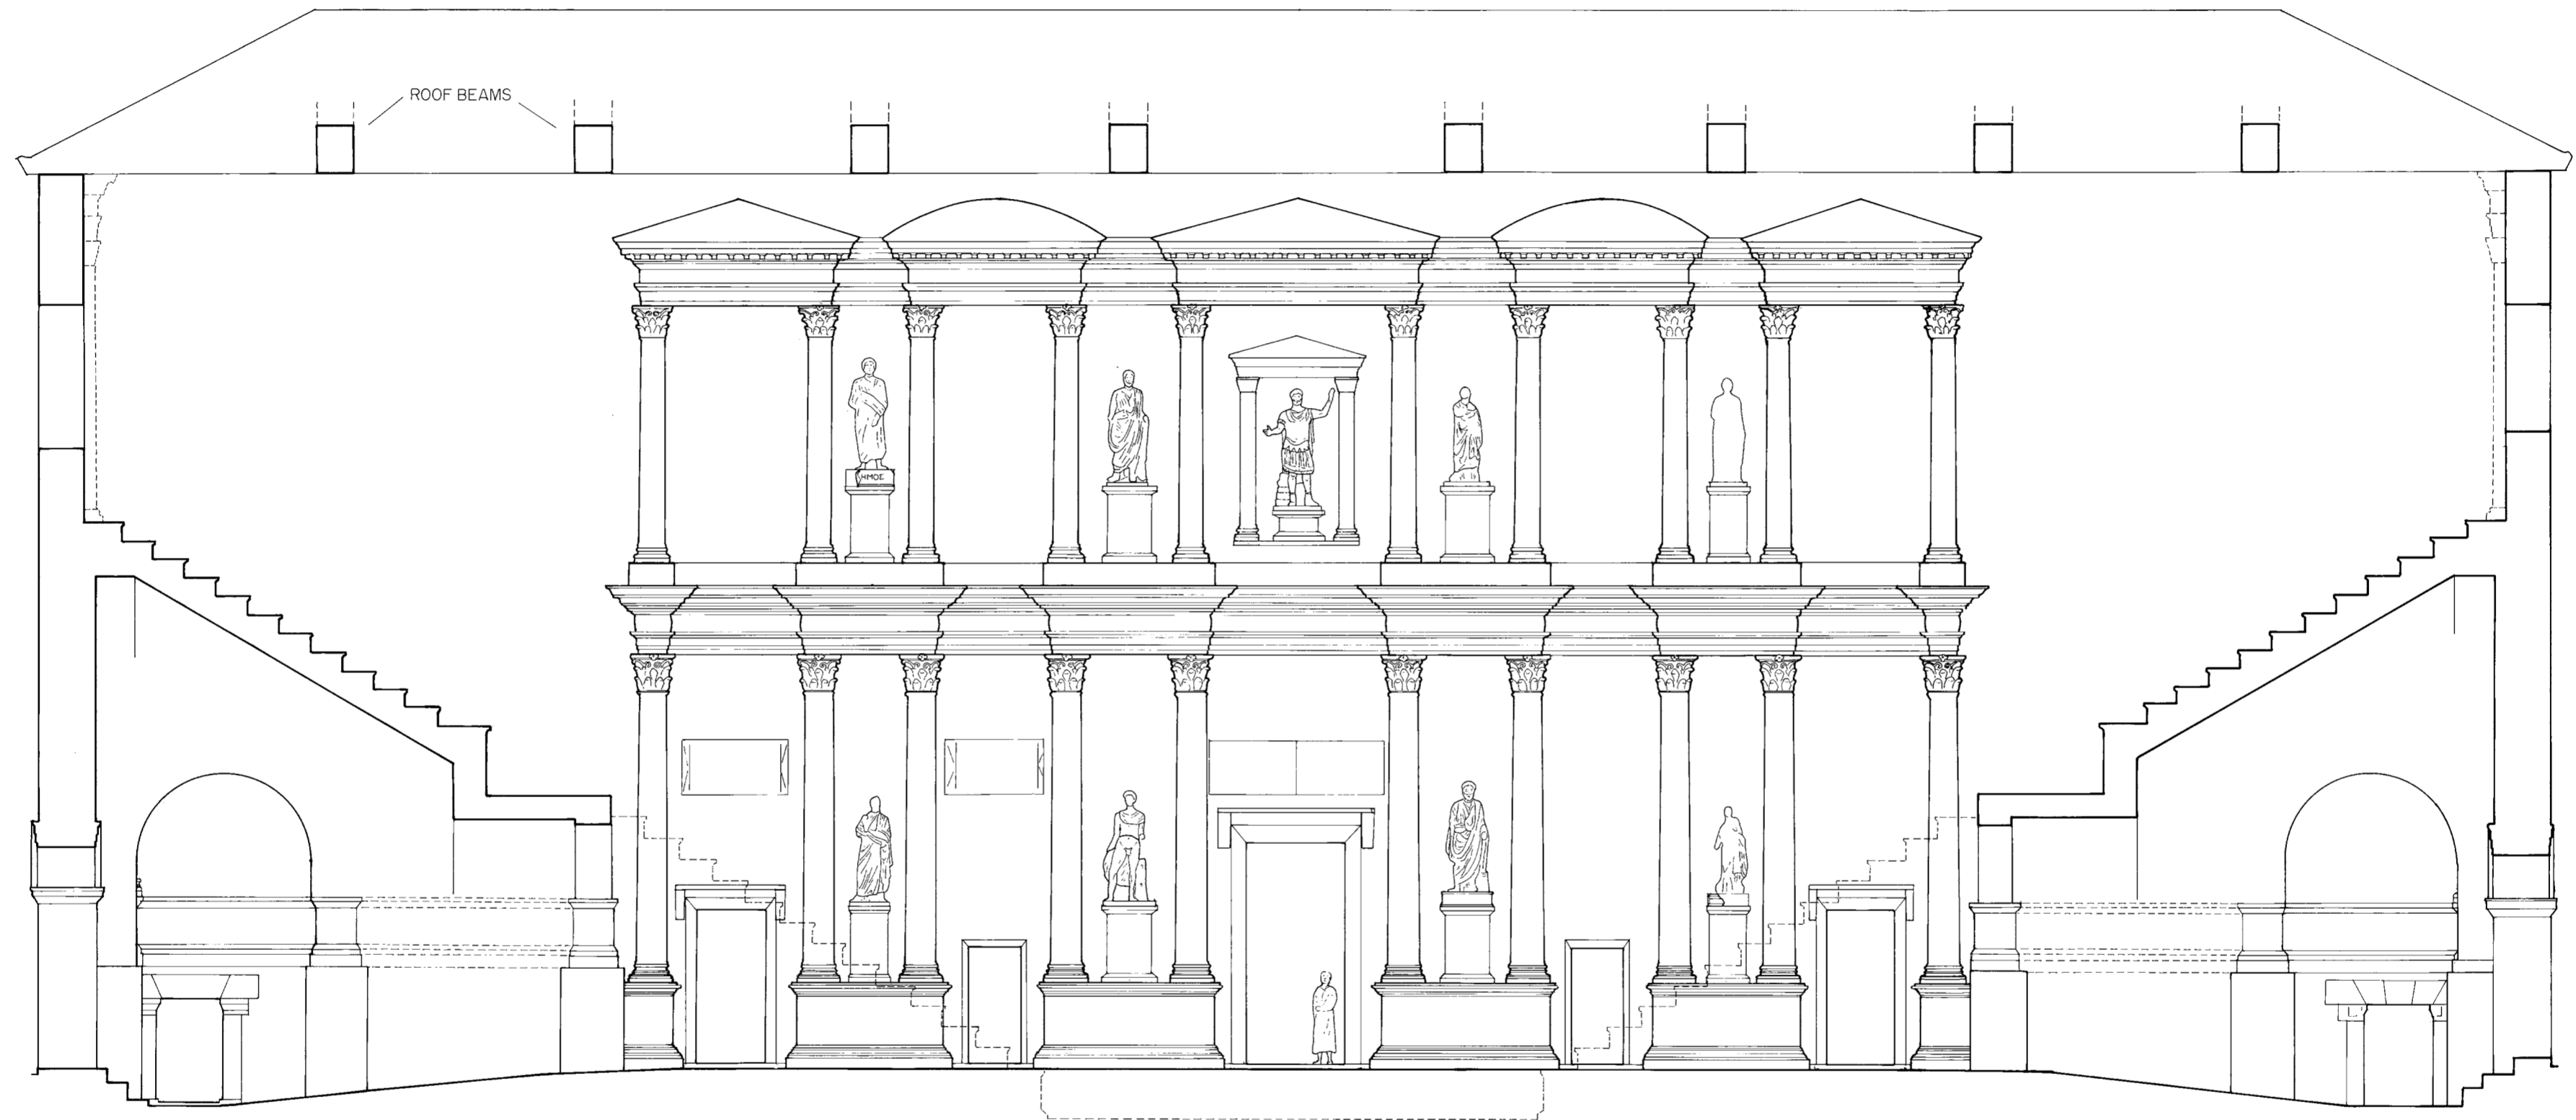

EPHESOS
BOULEUTERION
SCAENAE FRONS
(HYPOTHETICAL RECONSTRUCTION)
0 1 2 3 4 5m
DRAWN 1/50
L. BIER, 2002
DAI

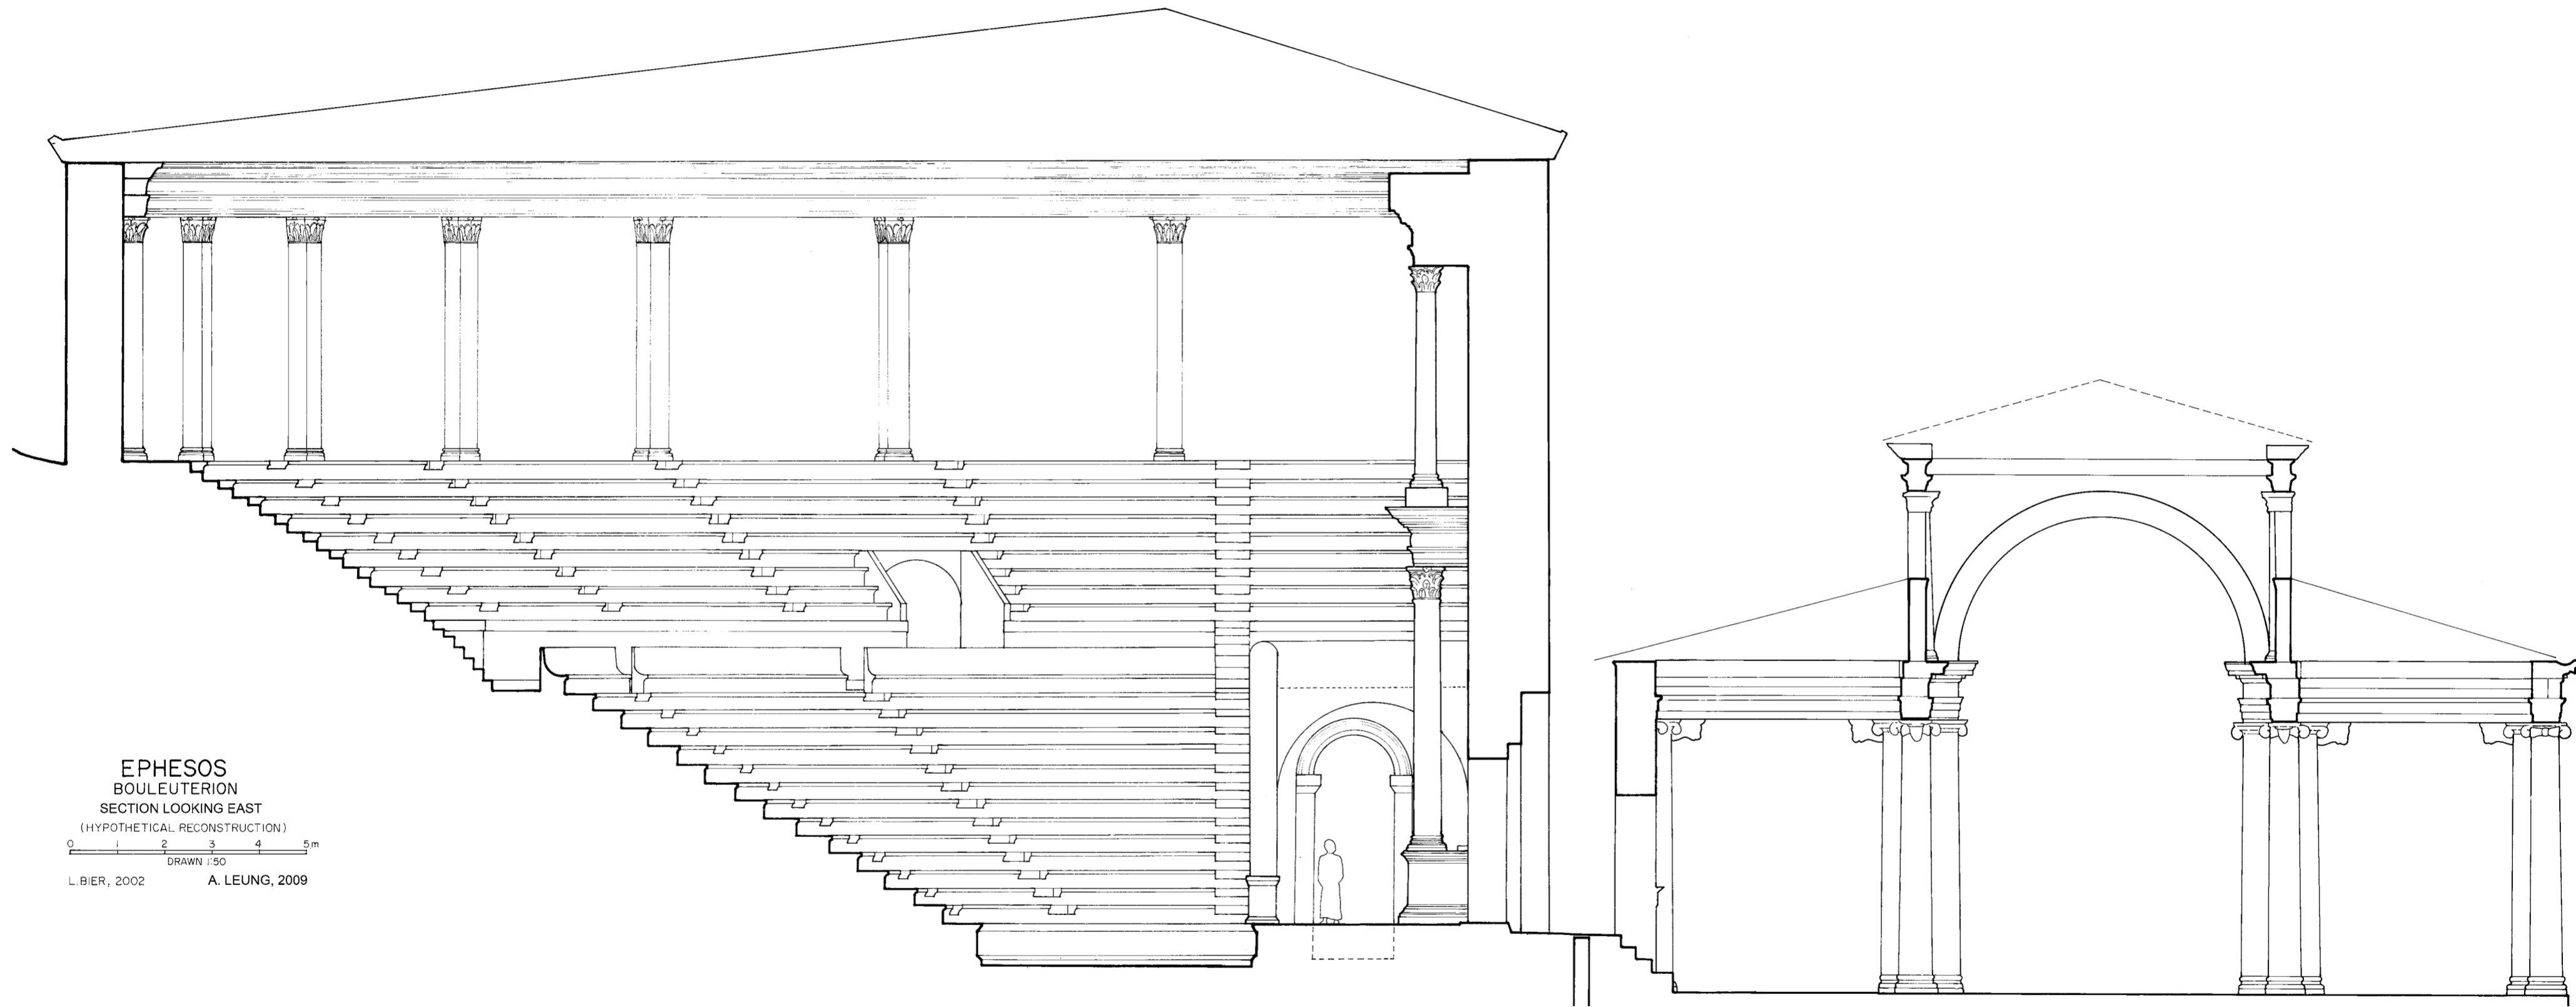

EPHESOS
BOULEUTERION
SECTION LOOKING EAST
(HYPOTHETICAL RECONSTRUCTION)

0 1 2 3 4 5m
DRAWN 1:50
L. BIER, 2002 A. LEUNG, 2009